



poziom porównawczy 64.00 m n.p.m.

Przekroje poprzeczne																																			
Elementy niwelety	L=35.32m i=2.588%		L=29.53m i=1.727%								L=34.83m i=2.933%								L=112.17m i=4.782%																
Elementy trasy	PROSTA L=19.12m		R=100.00m, L=12.18m i=7.755g, T=6.10m S=20.00m, C=12.17m		PROSTA L=180.54m																														
Odległości	00.00	10.00	19.12	20.00	30.00	31.31	35.32	40.00	50.00	60.00	64.85	70.00	80.00	90.00	98.66	100.00	10.00	20.00	30.00	40.00	50.00	60.00	70.00	80.00	90.00	100.00	11.58								
Kilometraż	● 0+000															● 0+100										● 0+200									

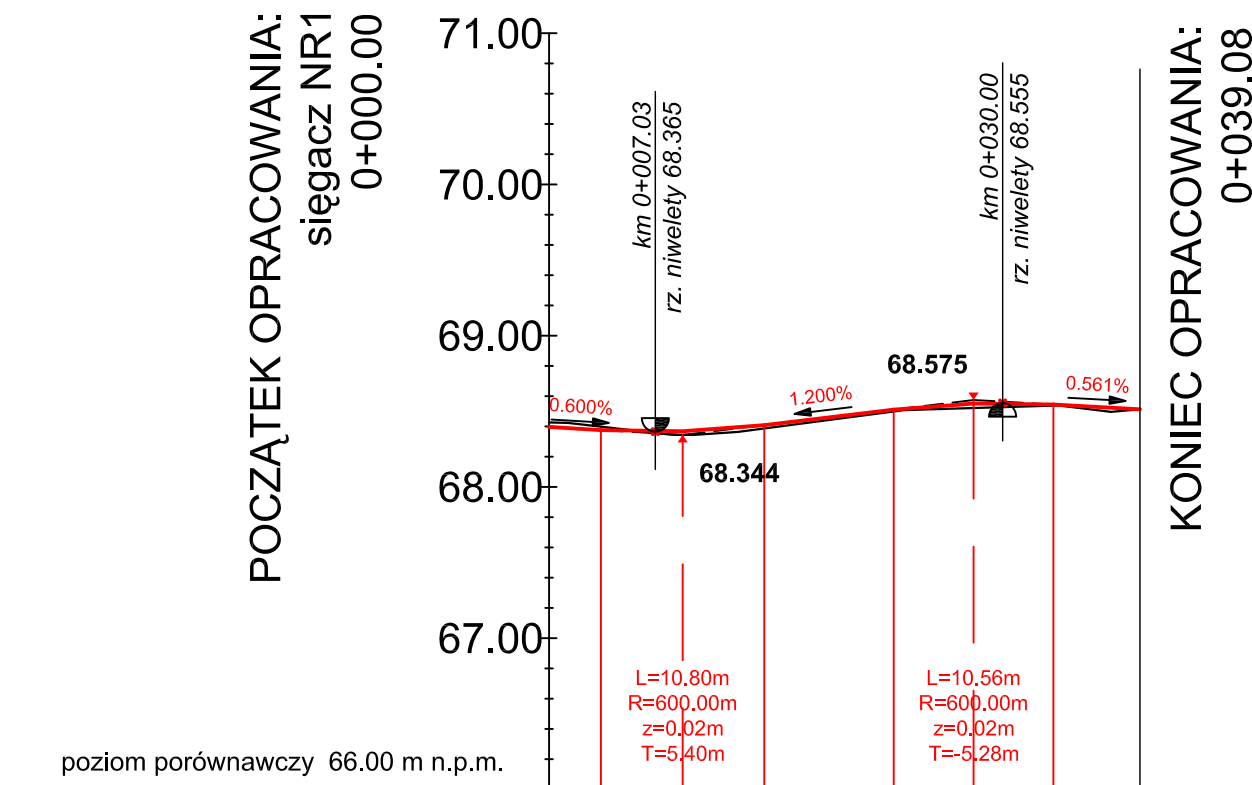

poziom porównawczy 66.00 m n.p.m.

Przekroje poprzeczne											
Rzędne niwelety	68.40	68.40	68.37	68.37	68.34	68.41	68.48	68.51	68.55	68.55	68.51
Rzędne istniejące	68.43	68.40	68.34	68.37	68.35	68.39	68.46	68.50	68.52	68.53	68.51
Różnice rzędnych	-0.03	-0.02	0.02	0.00	0.02	0.02	0.02	0.01	0.03	0.02	0.01
Elementy niwelety	L=10.80m R=600.00m z=0.02m T=5.40m		L=6.56m R=600.00m L=10.56m								
Elementy trasy	PROSTA L=39.08m										
Odległości	00.00	03.43	10.00	14.23	20.00	22.80	30.00	33.36	39.08		
Kilometraż	● 0+000										

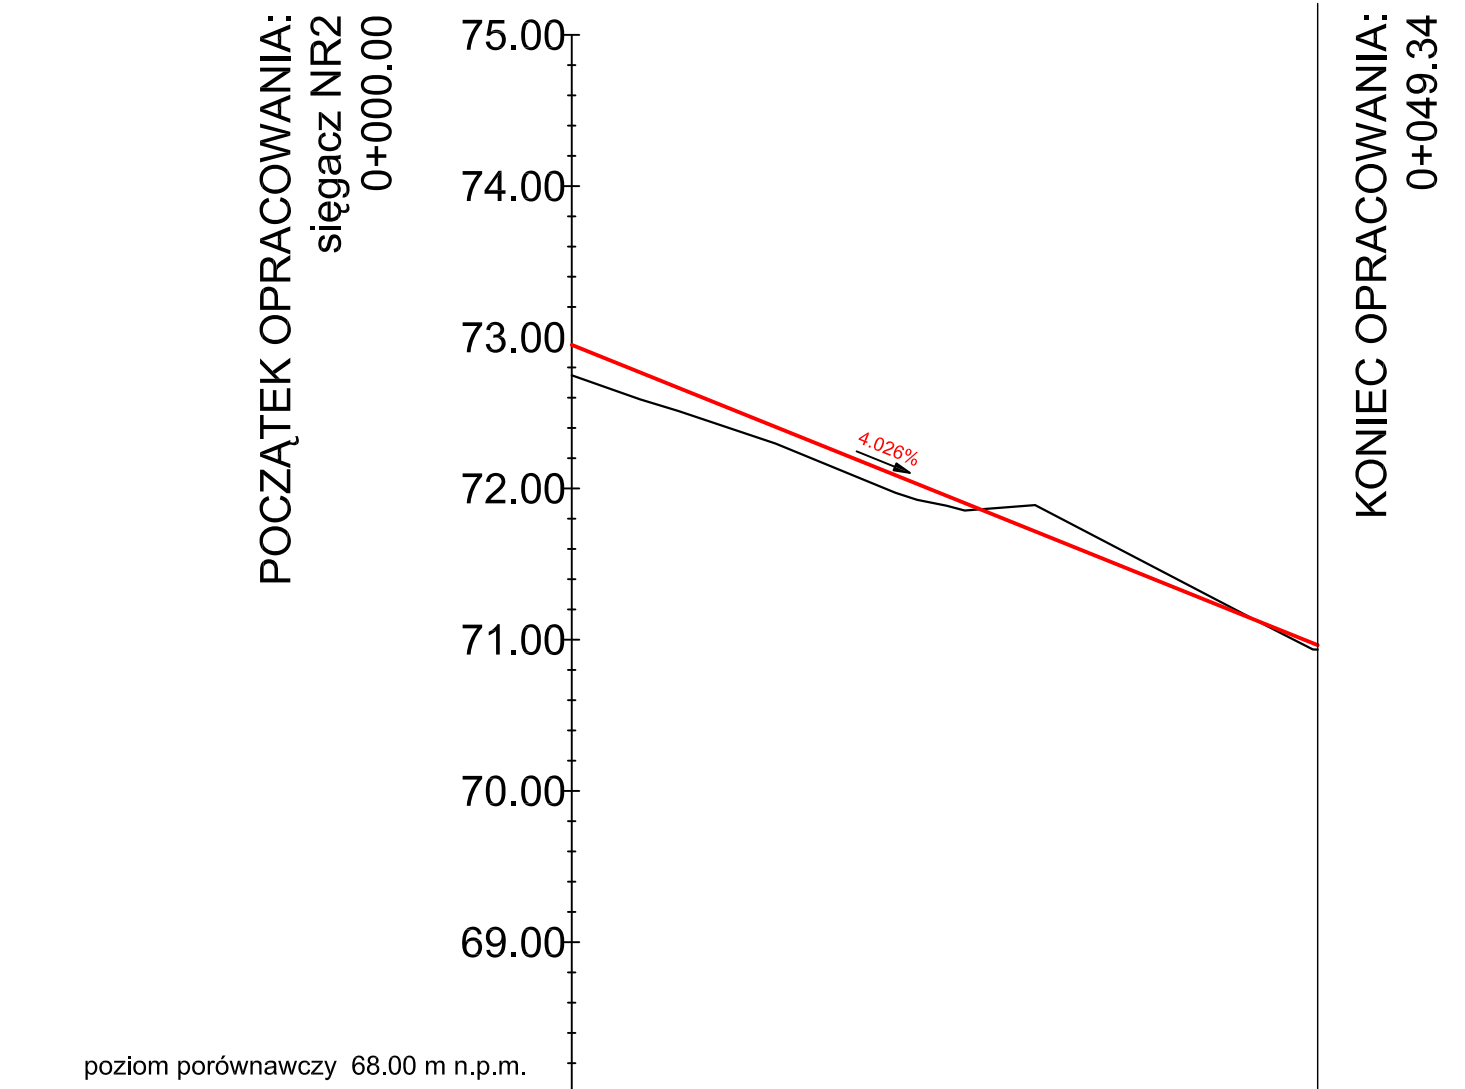

poziom porównawczy 68.00 m n.p.m.

Przekroje poprzeczne										
Elementy niwelety	L=50.12m i=4.026%									
Elementy trasy	PROSTA L=49.34m									
Odległości	00.00	10.00	20.00	30.00	40.00	49.34				
Kilometraż	● 0+000									

